


# INSTALLATION CROSS SECTION

HOT MIX ASPHALT PAVEMENT  
LOAD CLASS A15 - B125

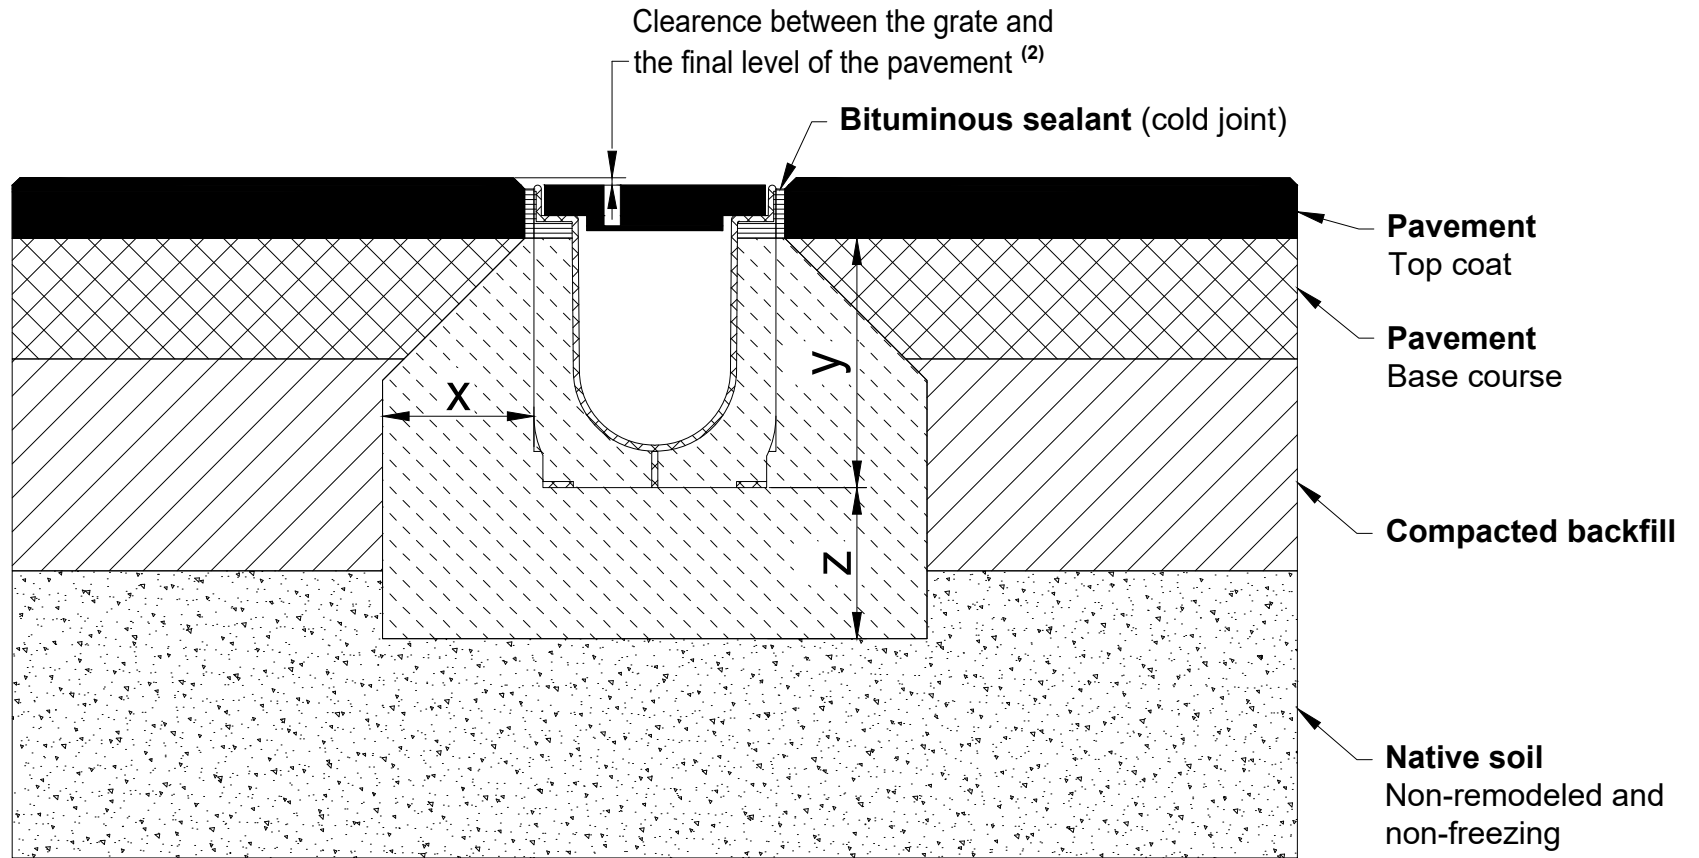

Load class as per EN 1433	<b>A 15</b>	<b>B 125</b>	<b>C 250</b>	<b>D 400</b>	<b>E 600</b>	<b>F 900</b>
Concrete cover (mm) : Width x / Height y <sup>(1)</sup> / Thickness z	100 / <sup>(1)</sup> / 100	100 / <sup>(1)</sup> / 100				

Applicable for channel :

**RECYFIX PRO 100 to 200 mm (4 to 8 in)**  
**RECYFIX NC 100 to 300 mm (4 to 12 in)**  
**TOP X 100 mm (4 in)**

<sup>(1)</sup>The height y must be greater or equal to 40 mm  
<sup>(2)</sup>The clearance between the surface of the grate and the final level of the pavement must be 3 to 5 mm

**NOTES :**

- The channels of the RECYFIX and TOP X range comply with standard EN 1433.
- Data is indicative only and may vary without notice.
- Documentation relating to Hauraton products distributed by Soleno can be found at [soleno.com](http://soleno.com).
- For any questions, contact your Soleno representative.

Format	LETTER
Scale	1:5



Exclusive Canadian distributor of products

