


INSTALLATION CROSS SECTION

PAVING-STONE
LOAD CLASS A15 - B125

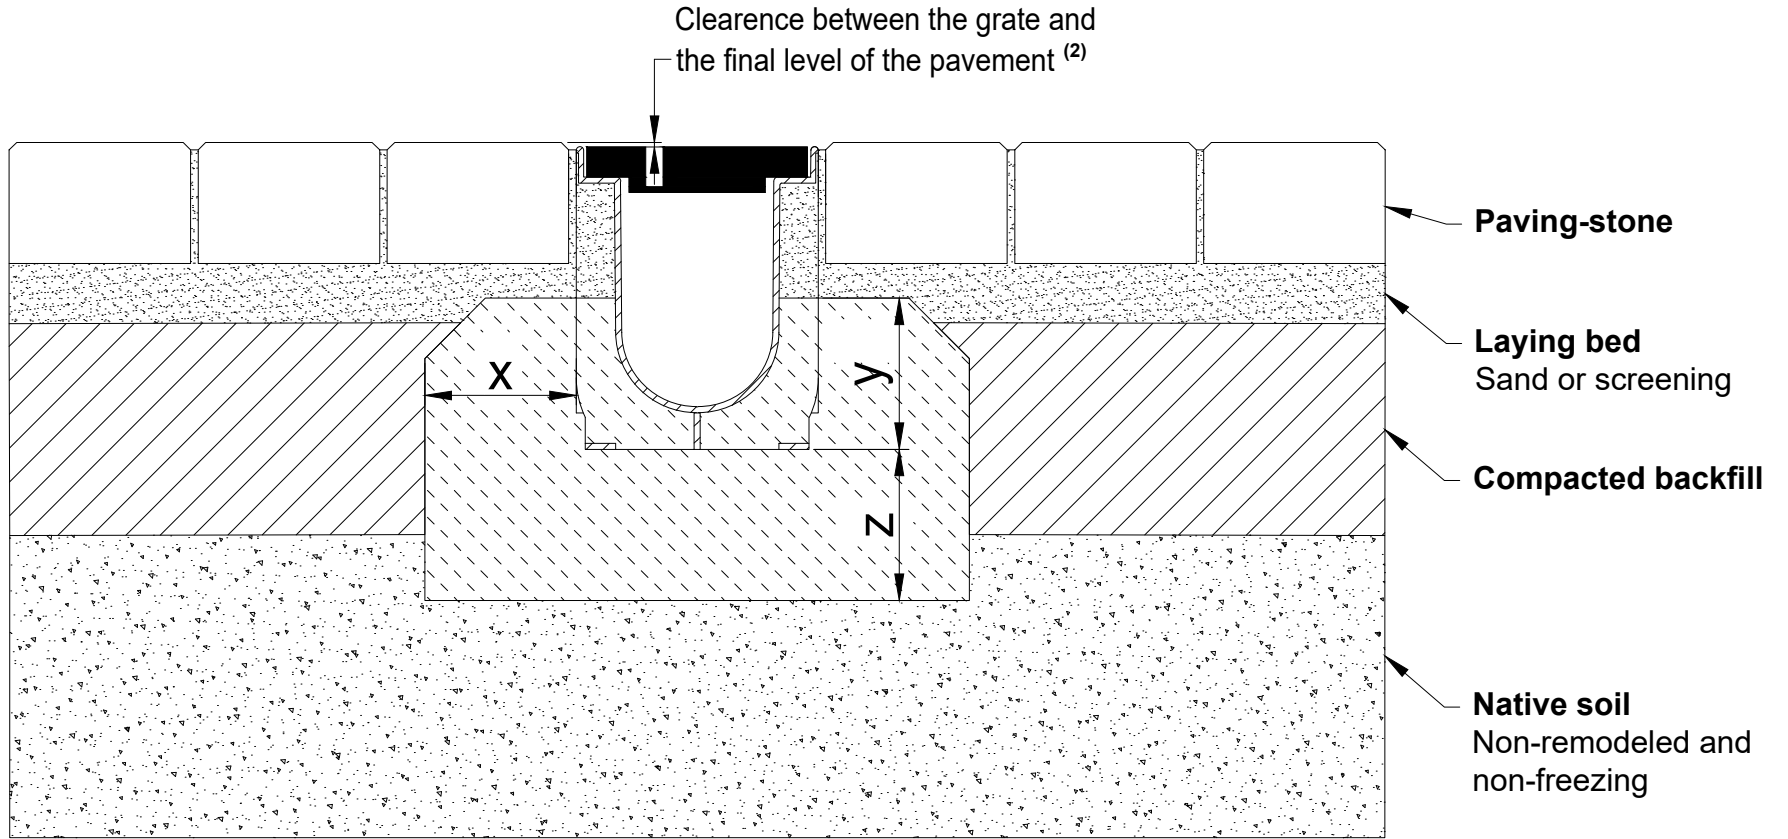

Load class as per EN 1433	A 15	B 125	C 250	D 400	E 600	F 900
Concrete cover (mm) : Width x / Height y ⁽¹⁾ / Thickness z	100 / ⁽¹⁾ / 100	100 / ⁽¹⁾ / 100				

Applicable for channel :
RECYFIX PRO 100 to 200 mm (4 to 8 in)
RECYFIX NC 100 to 300 mm (4 to 12 in)

⁽¹⁾y ≥ the height of the channel (overall) - 100 mm
⁽²⁾The clearance between the surface of the grate and the final level of the pavement must be 3 to 5 mm

- NOTES :**
- The channels of the RECYFIX and TOP X range comply with standard EN 1433.
 - Data is indicative only and may vary without notice.
 - Documentation relating to Hauraton products distributed by Soleno can be found at soleno.com.
 - For any questions, contact your Soleno representative.

Format	LETTER
Scale	1:5




Exclusive Canadian distributor of products