


INSTALLATION CROSS SECTION

PAVING-STONE
LOAD CLASS C250

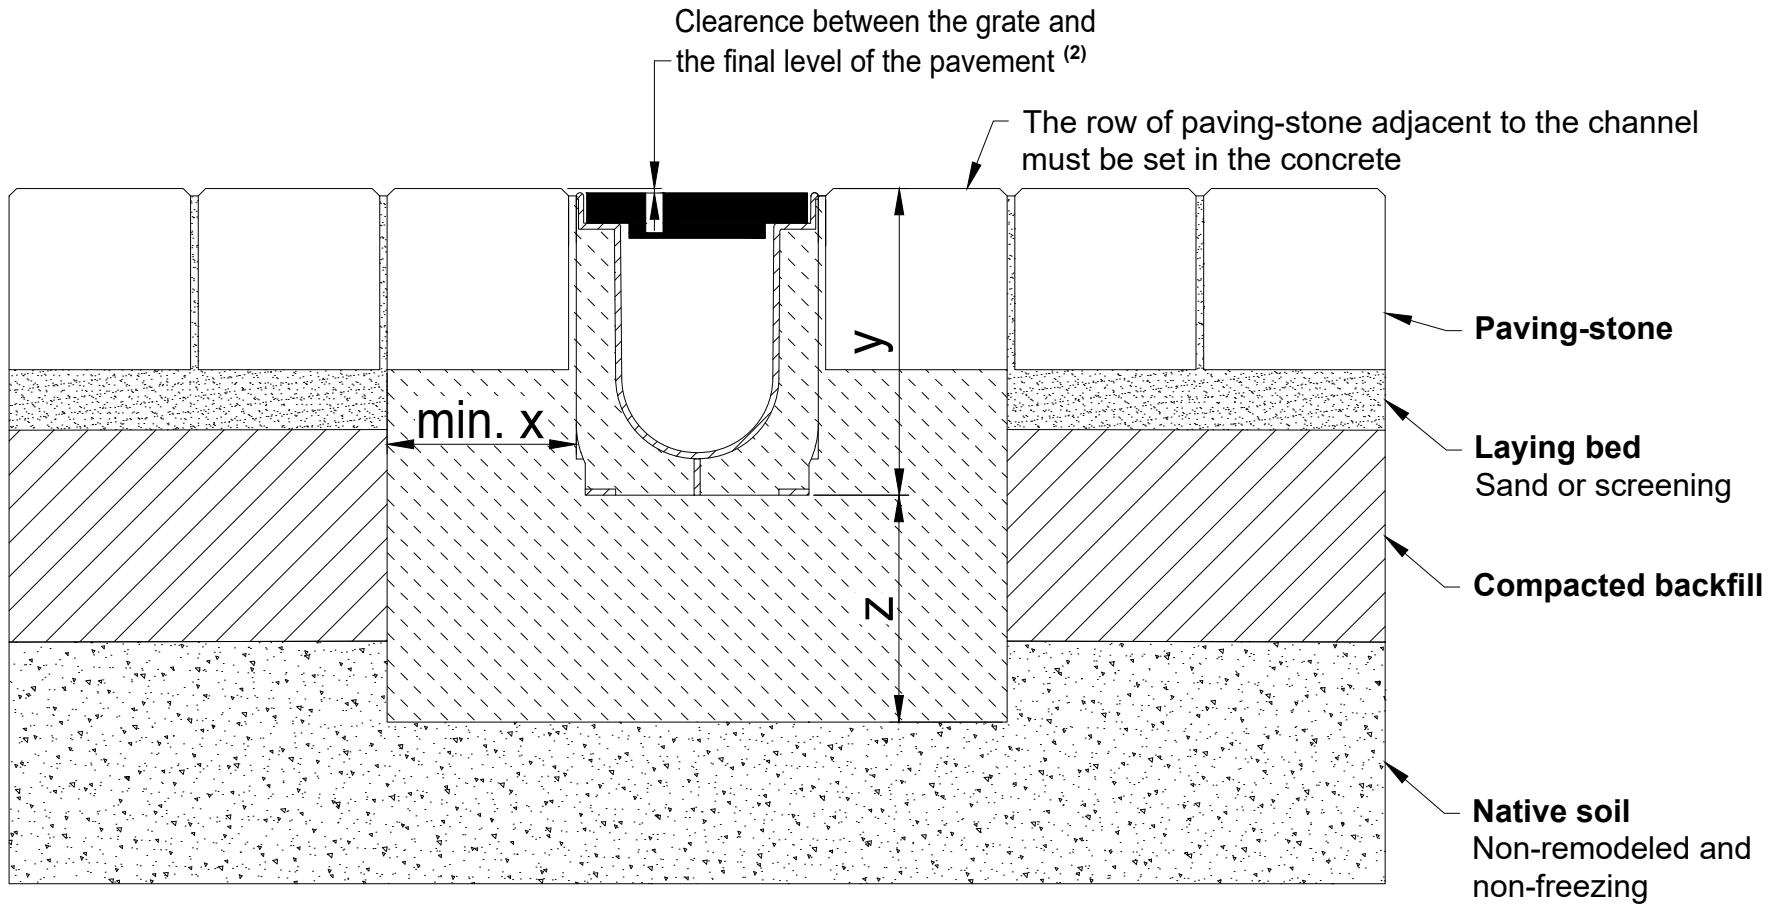

Load class as per EN 1433	A 15	B 125	C 250	D 400	E 600	F 900
Concrete cover (mm) : Width x / Height y ⁽¹⁾ / Thickness z			100 / ⁽¹⁾ / 150			

Applicable for channel :

RECYFIX PRO 100 to 200 mm (4 to 8 in)
RECYFIX NC 100 to 300 mm (4 to 12 in)

- ⁽¹⁾The height y corresponds to the height of the channel (overall) + the clearance between the surface of the grate and the final level of the pavement ⁽²⁾
⁽²⁾The clearance between the surface of the grate and the final level of the pavement must be 3 to 5 mm

NOTES :

- The channels of the RECYFIX and TOP X range comply with standard EN 1433.
- Data is indicative only and may vary without notice.
- Documentation relating to Hauraton products distributed by Soleno can be found at soleno.com.
- For any questions, contact your Soleno representative.

Format	LETTER
Scale	1:5



Exclusive Canadian distributor of products

