


# INSTALLATION CROSS SECTION

LARGE PAVING BLOCK  
LOAD CLASS A15

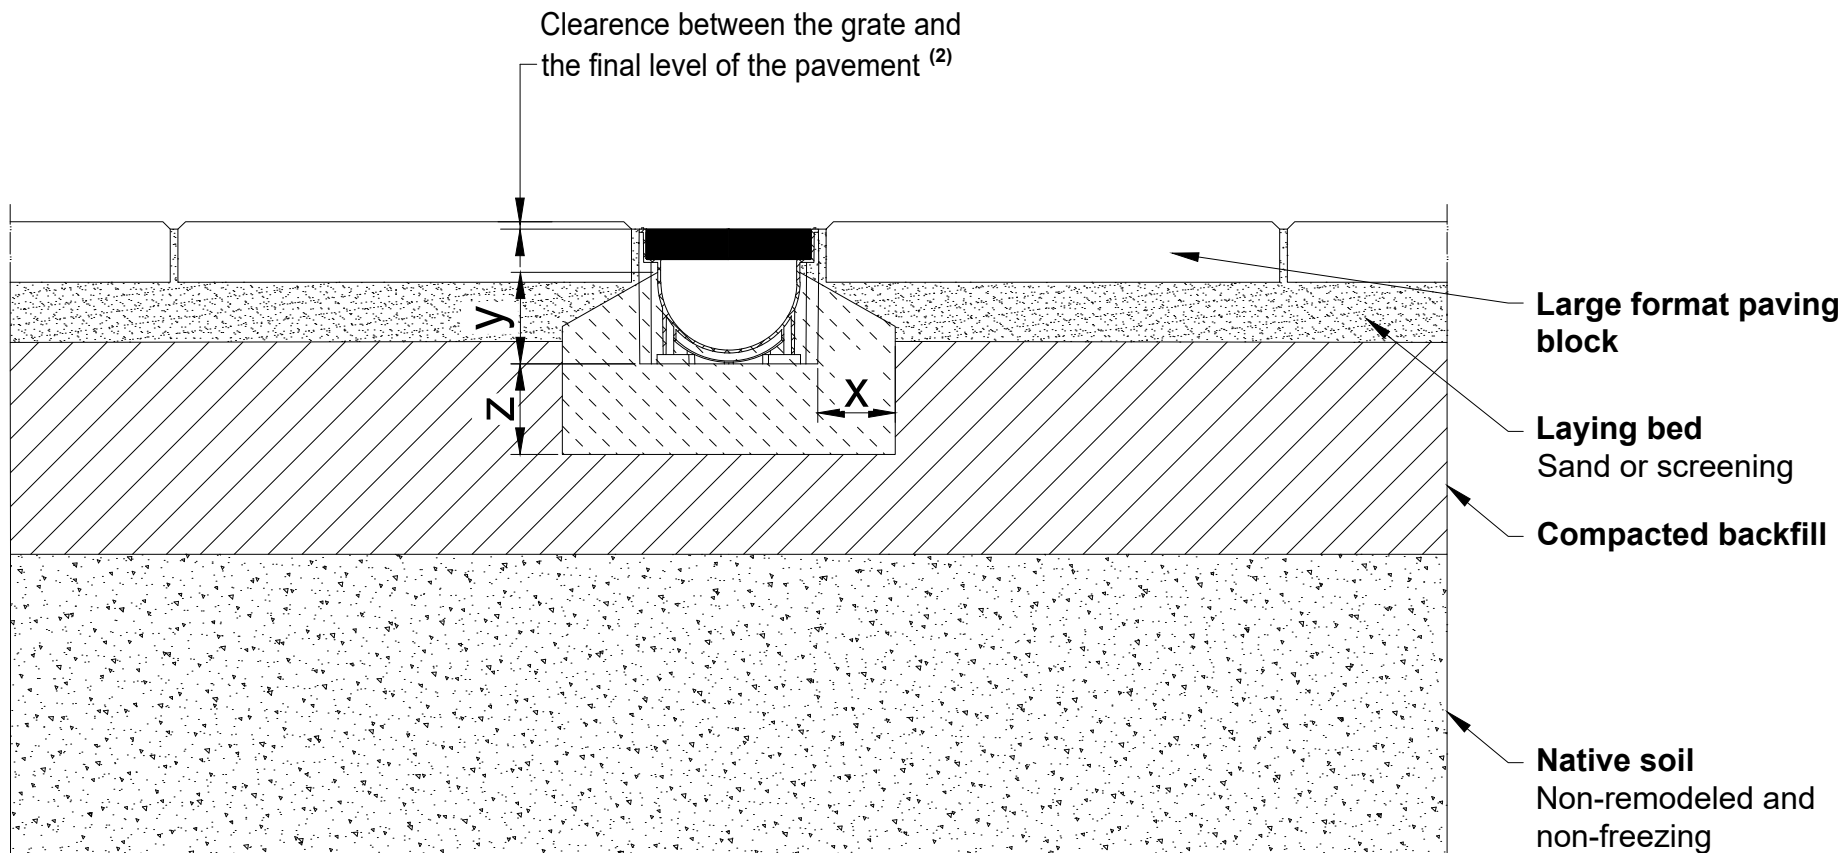

Load class as per EN 1433	<b>A 15</b>	<b>B 125</b>	<b>C 250</b>	<b>D 400</b>	<b>E 600</b>	<b>F 900</b>
Concrete cover (mm) : Width x / Height y <sup>(1)</sup> / Thickness z	50 / <sup>(1)</sup> / 60					

Applicable for channel :  
**TOP X 100 mm (4 in)**

<sup>(1)</sup>The height y must be greater or equal to 40 mm  
<sup>(2)</sup>The clearance between the surface of the grate and the final level of the pavement must be 3 to 5 mm

- NOTES :**
- The channels of the RECYFIX and TOP X range comply with standard EN 1433.
  - Data is indicative only and may vary without notice.
  - Documentation relating to Hauraton products distributed by Soleno can be found at [soleno.com](http://soleno.com).
  - For any questions, contact your Soleno representative.

Format	LETTER
Scale	1:5



**SOLENO**

Exclusive Canadian distributor of products

