


INSTALLATION CROSS SECTION

PAVING-STONE
LOAD CLASS A15

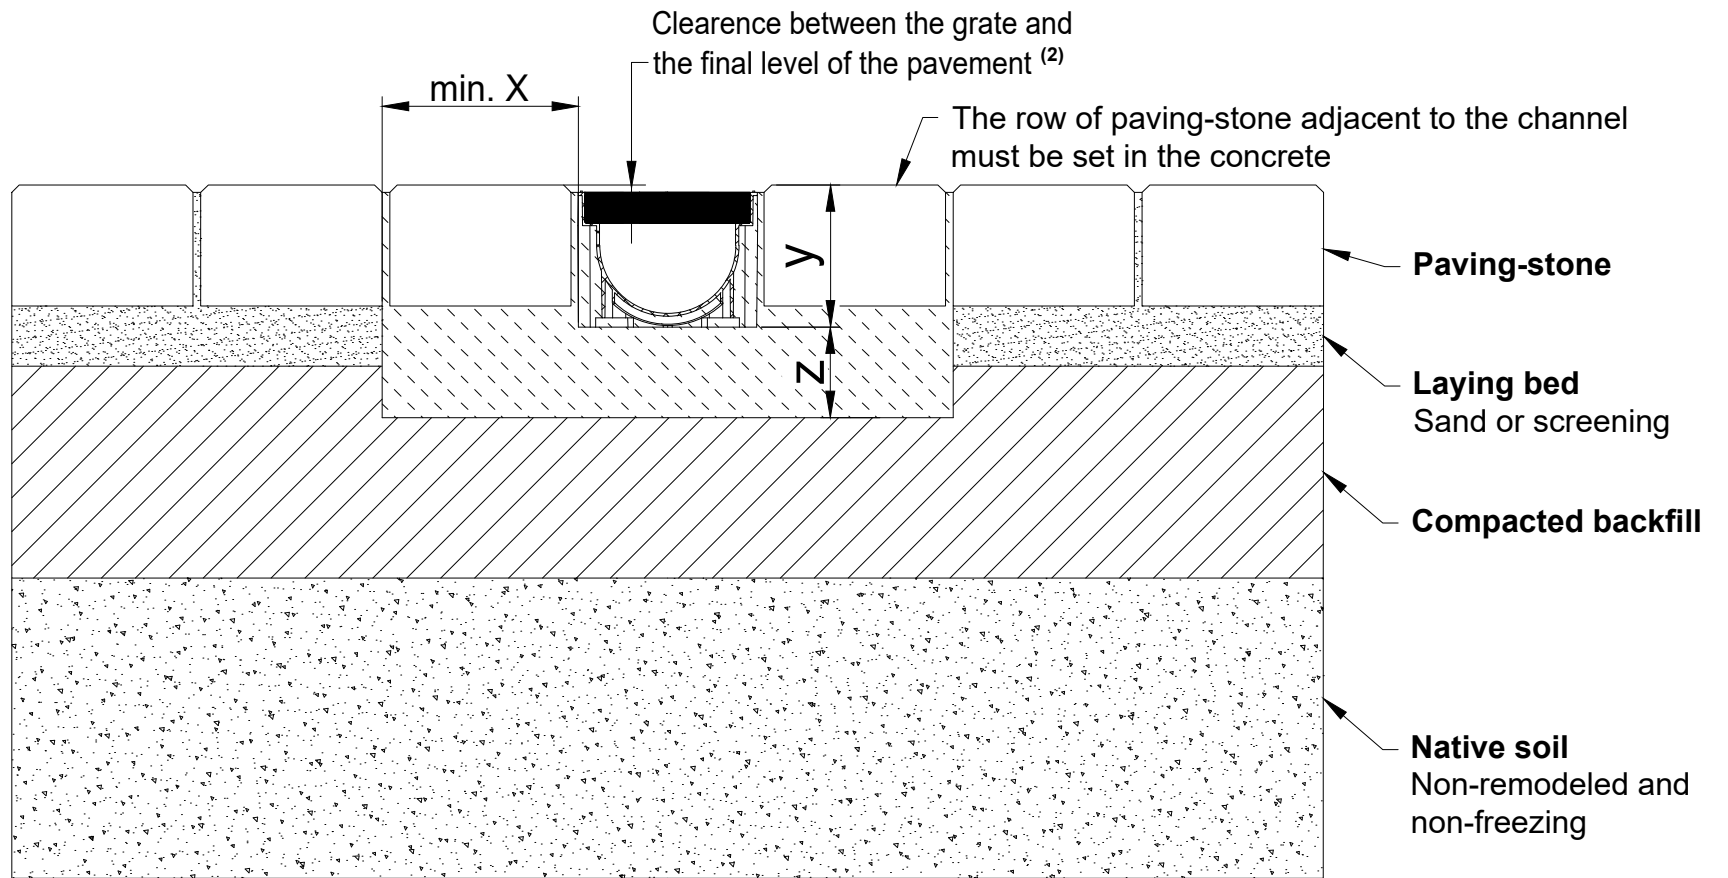

Load class as per EN 1433

A 15

B 125

C 250

D 400

E 600

F 900

Applicable for channel :

TOP X 100 mm (4 in)

Concrete cover (mm) : Width x / Height y ⁽¹⁾ / Thickness z

100 / ⁽¹⁾ / 60

⁽¹⁾The height y corresponds to the height of the channel (overall) + the clearance between the surface of the grate and the final level of the pavement ⁽²⁾

⁽²⁾The clearance between the surface of the grate and the final level of the pavement must be 3 to 5 mm

NOTES :

1. The channels of the RECYFIX and TOP X range comply with standard EN 1433.
2. Data is indicative only and may vary without notice.
3. Documentation relating to Hauraton products distributed by Soleno can be found at soleno.com.
4. For any questions, contact your Soleno representative.

Format LETTER

Scale 1:5



Exclusive Canadian distributor of products

